



1
2.2.1
PLAN
3" = 1'-0"

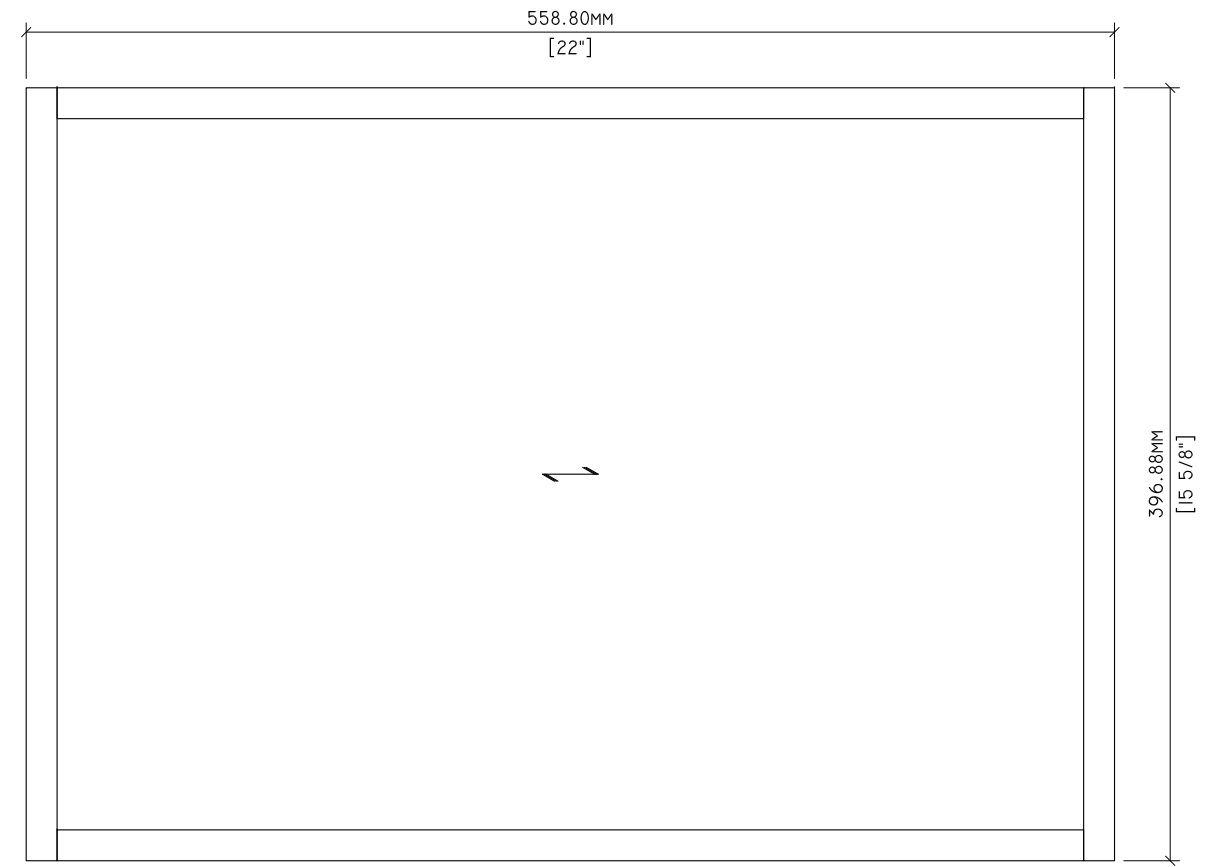


2
2.2.1
PLAN - BOTTOM
3" = 1'-0"


Drawn By:	HD	REVISIONS		SPECIMEN DWG. NO.: 2.2.1
Reviewed By:	-	①	-	JOINERY METHOD NO.: DOVETAIL
Revised By:	-HKM	②	-7/30/2020	SPECIMEN MATERIAL: 5/8" VENEER CORE
Revised By:	-	③	-	BATCH QUANTITY: N/A
Approved By:	-	④	-	SCALE: AS NOTED

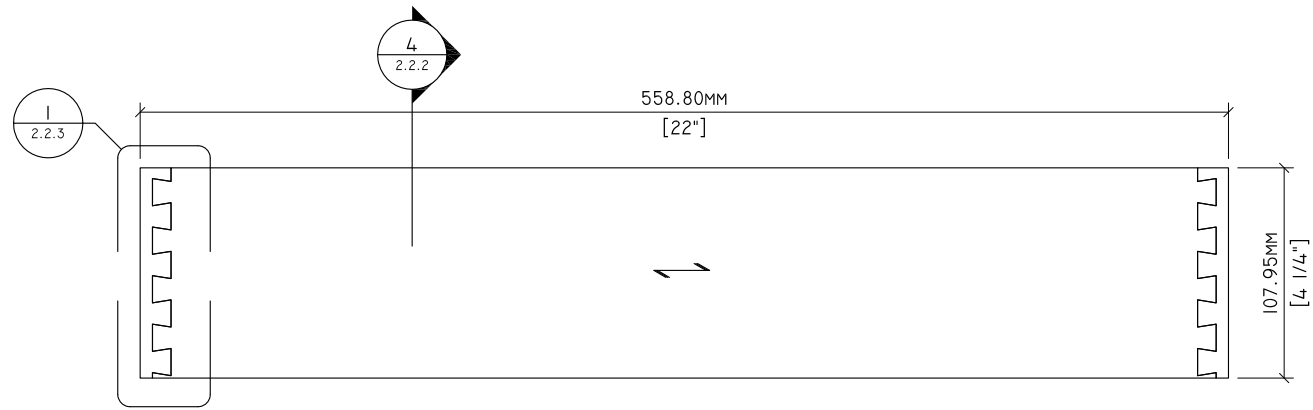


1
2.2.2 ELEVATION
3" = 1'-0"

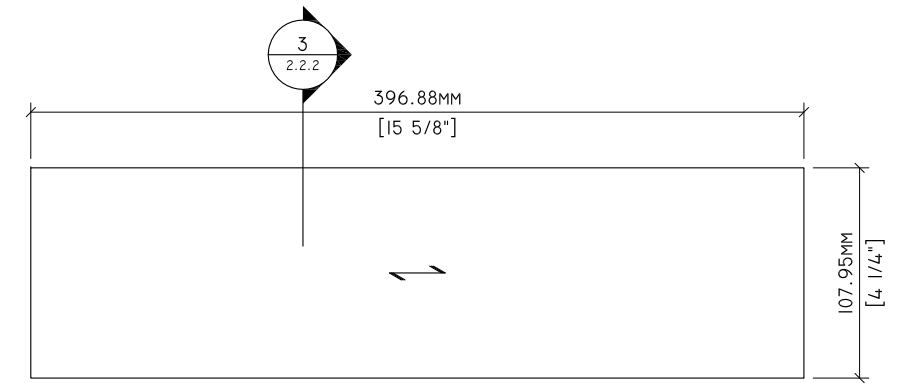

2
2.2.2 ELEVATION
3" = 1'-0"

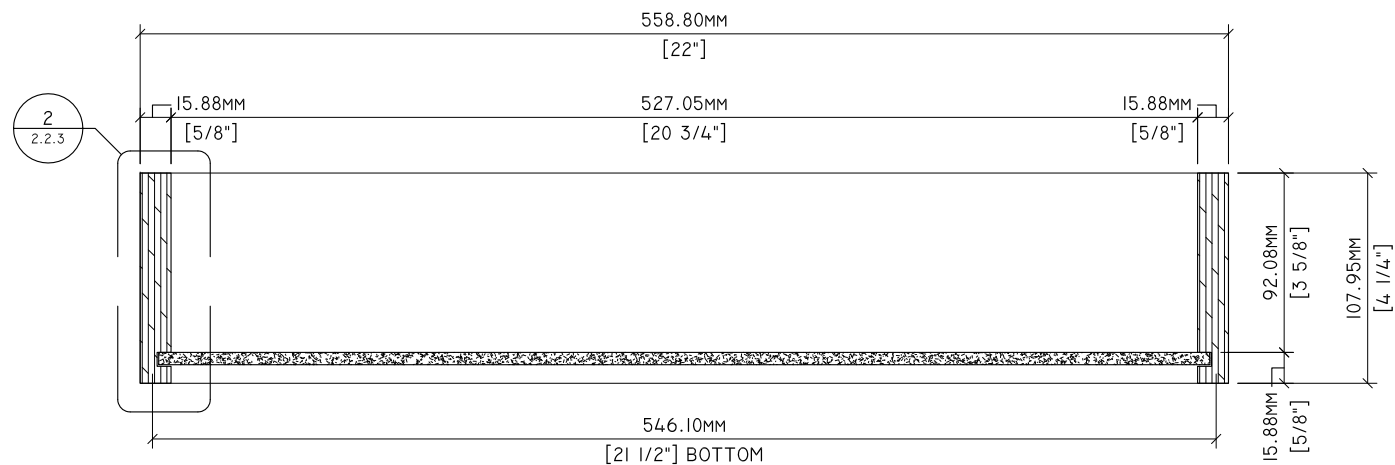


3
2.2.2 SECTION
3" = 1'-0"

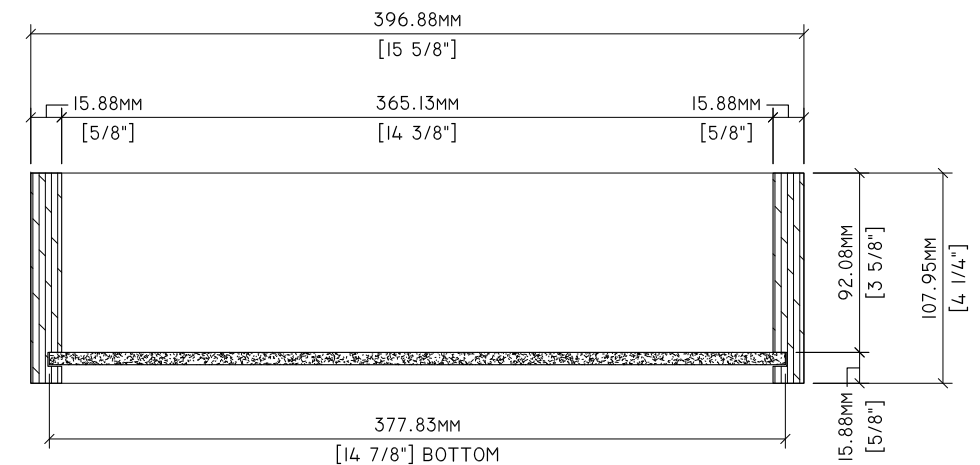


4
2.2.2 SECTION
3" = 1'-0"

Drawn By:	HD	REVISIONS		SPECIMEN DWG. NO.: 2.2.2
Reviewed By:	-	①	-	JOINERY METHOD NO.: DOVETAIL
Revised By:	-HKM	②	-7/30/2020	SPECIMEN MATERIAL: 5/8" VENEER CORE
Revised By:	-	③	-	BATCH QUANTITY: N/A
Approved By:	-	④	-	SCALE: AS NOTED

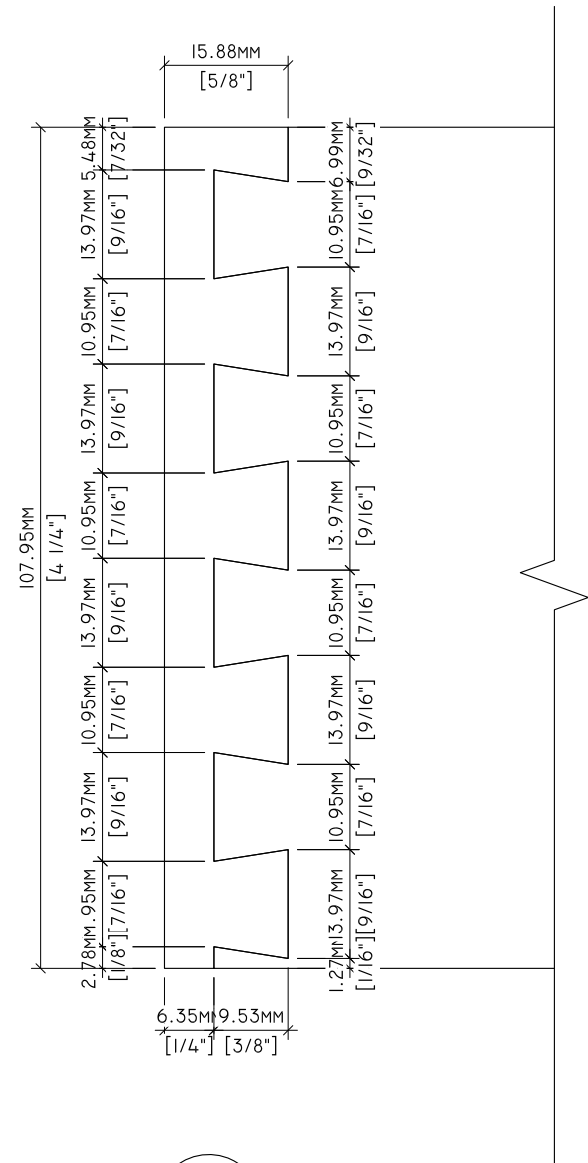

1
2.2.3 12" = 1'-0"

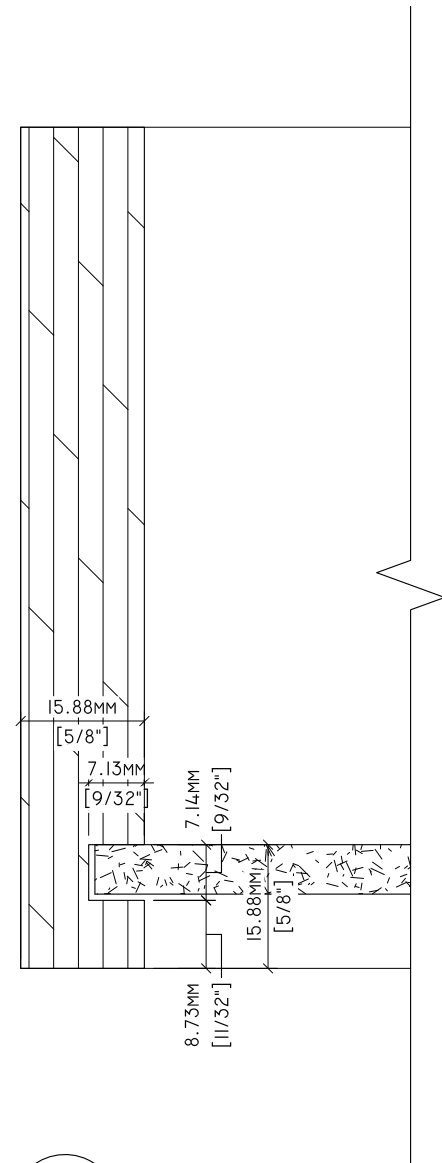

2
2.2.3 12" = 1'-0"



Standards Development and Performance Testing

1310 Southerfield Road
Americus, GA 31709

Drawn By:	HD	REVISIONS		SPECIMEN DWG. NO.: 2.2.3
Reviewed By:	-	①	-	JOINERY METHOD NO.: DOVETAIL
Revised By:	-HKM	②	-7/30/2020	SPECIMEN MATERIAL: 5/8" VENEER CORE
Revised By:	-	③	-	BATCH QUANTITY: N/A
Approved By:	-	④	-	SCALE: AS NOTED